




Side View floor at +150

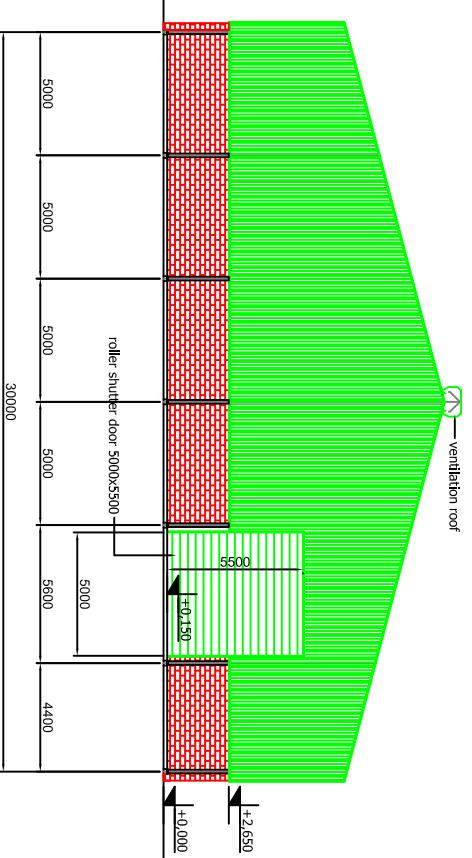


View A-A

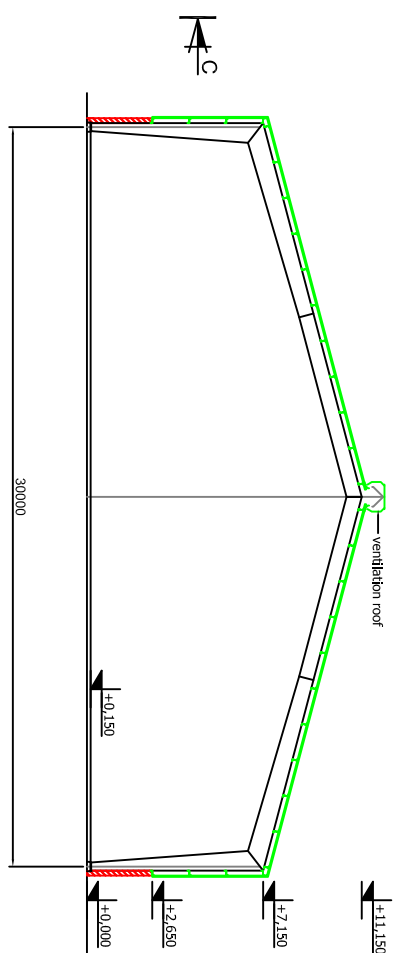


Cross Section B-B

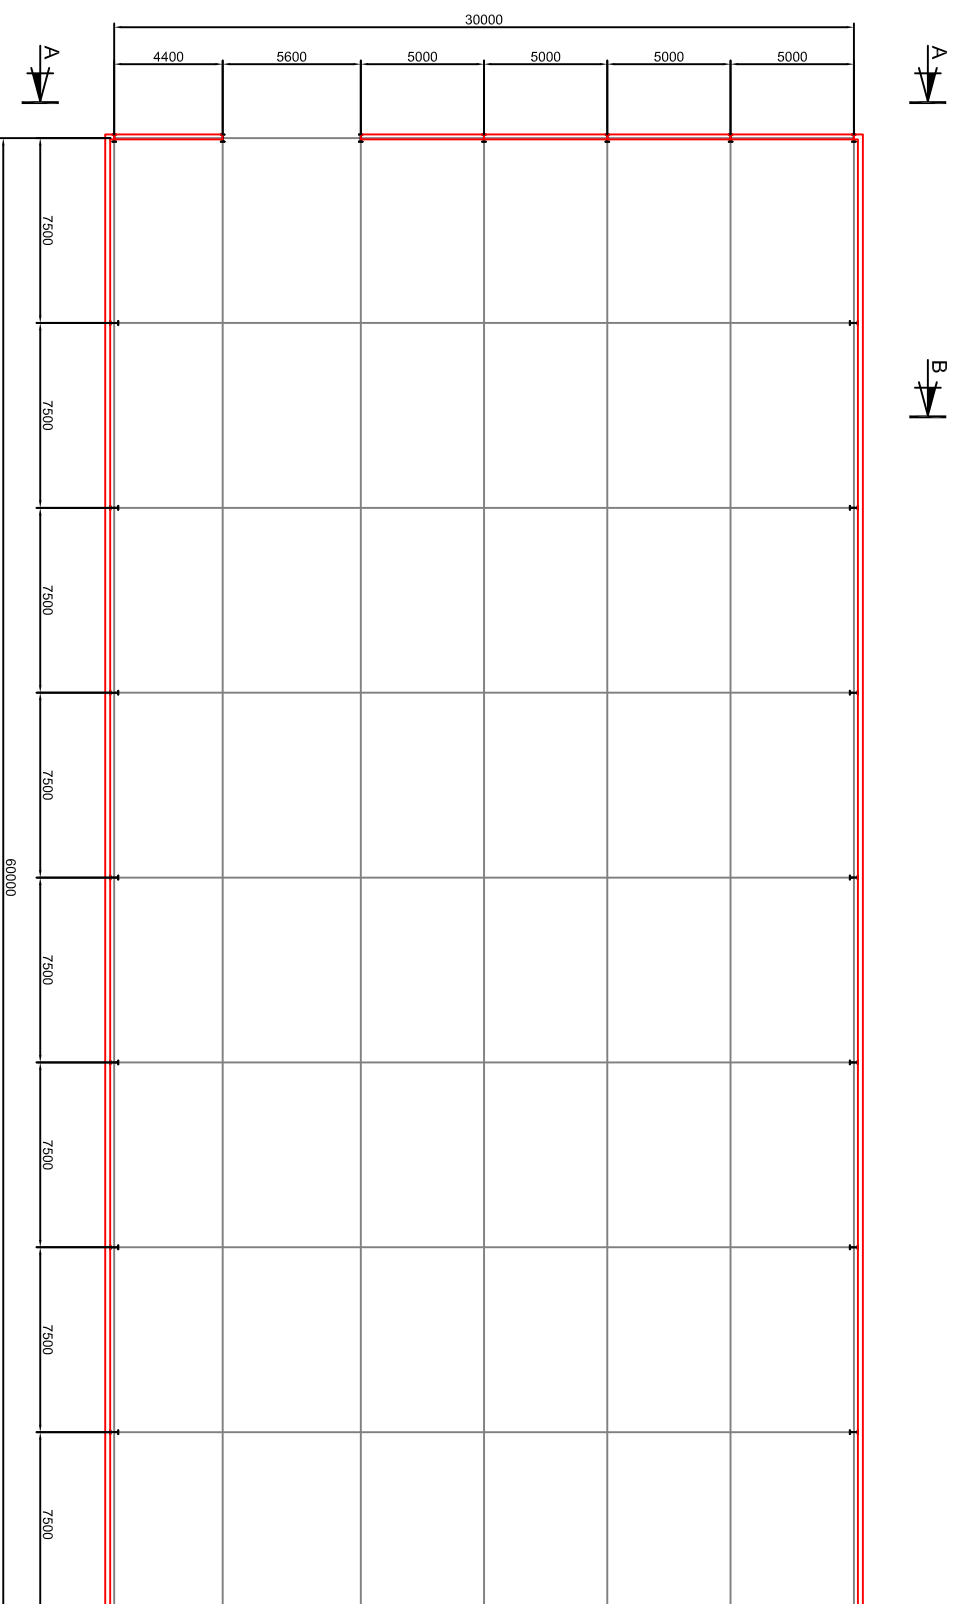

Top View floor at +150

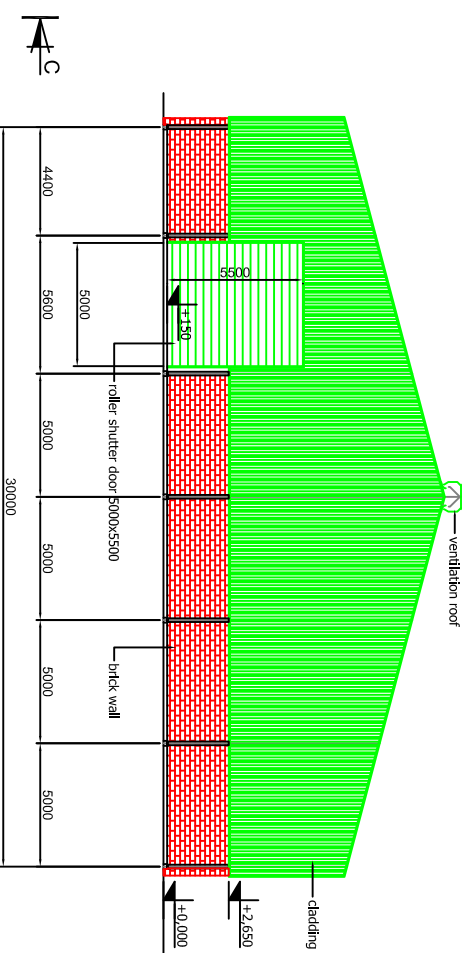

View C-C

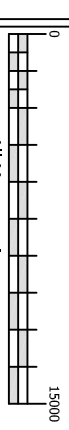

Revision :
Description:
Checked :

Client :
Project :
Costa del Pacifico

Client :
Project :
Costa del Pacifico

Project :
Costa del Pacifico

subject :
Almacén de Inspección personalizado

Drawn :	Checked :	Date :	Code :
JdN		2019-10-23	
Scale :	Revision :	Sheet No. :	Scale :
1:150	0	1	
Drawing No. :	M1801 - 301		